



TREE SYMBOL LEGEND

- 8" P - 8" PINE TREE
- 8" HW - 8" HARDWOOD TREE

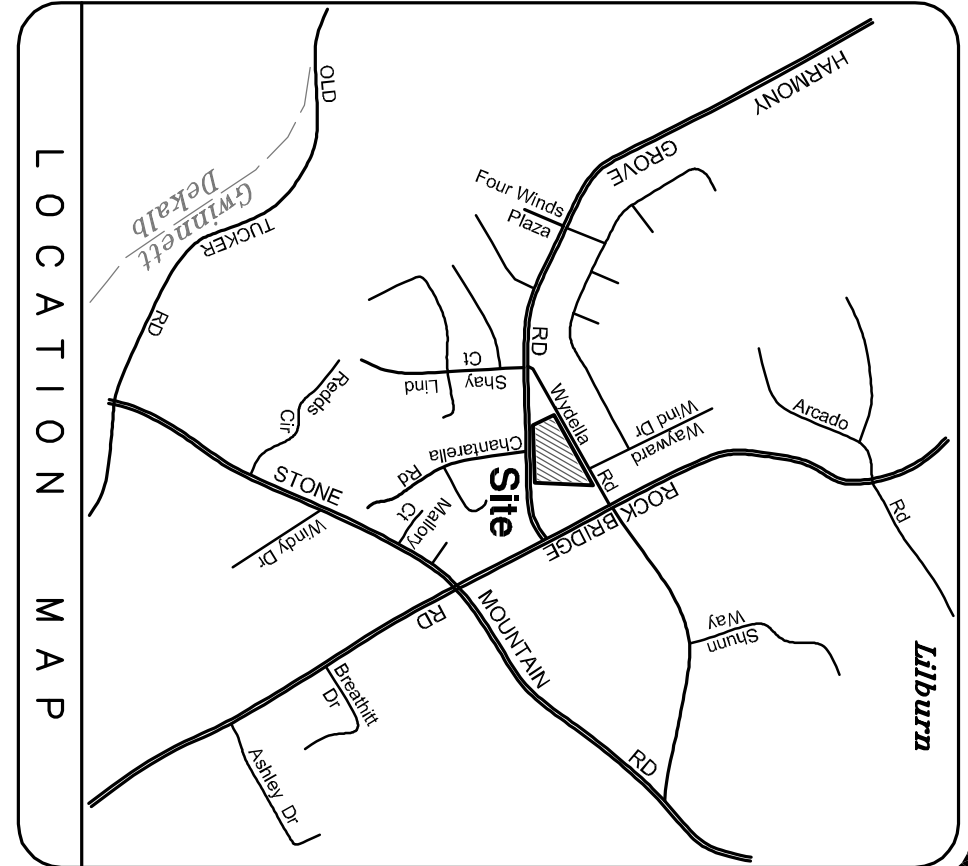

- UTILITY NOTES:**
- METER FEES MUST BE PAID PRIOR TO THE ISSUANCE OF A BUILDING PERMIT OR BEFORE ISSUANCE OF DDC CONSTRUCTION PERMIT OR ISSUANCE OF CONSTRUCTION PERMIT FOR METERS 3" OR LARGER.
 - A GCDWR CONSTRUCTION PERMIT MUST BE ACQUIRED BY A GCDWR APPROVED CONTRACTOR PRIOR TO INSTALLATION. CALL 678-518-8175 FOR INFORMATION AND A COPY OF APPROVED CONTRACTORS LIST. A MANDATORY PRE-CONSTRUCTION CONFERENCE WITH INSPECTOR, BY APPOINTMENT ONLY, IS REQUIRED 48 HOURS PRIOR TO INSTALLATION OF WATER METERING DEVICE. METERS 3/4" TO 2" INSTALLED BY GCDWR. REQUIRE NO CONSTRUCTION PERMIT. 3. BEFORE C.O. IS ISSUED, AS-BUILTS FOR THE DETECTOR CHECK AND A FINAL INSPECTION BY GCDWR ARE REQUIRED.
 - DOUBLE CHECK BACKFLOW PREVENTION DEVICES FOR ALL METERS AND/OR FIRE LINES MUST BE TESTED AND APPROVED BEFORE ISSUANCE OF FINAL CERTIFICATE OF OCCUPANCY.
- SITE PLAN CODE COMPLIANCE NOTES:**
- THIS SITE PLAN INDICATES POTABLE WATER SERVICE LINES AND SANITARY SEWER LATERALS. GEORGIA STATE LAW REQUIRES THIS WORK TO BE INSTALLED BY A GEORGIA LICENSED MASTER PLUMBER. THIS WORK REQUIRES A SEPARATE SITE PLUMBING PERMIT WHICH SHALL BE OBTAINED FROM GWINNETT COUNTY BUILDING PERMITS. ALL WORK SHALL BE INSPECTED BY THE GWINNETT COUNTY PLUMBING INSPECTION UNIT. INSPECTIONS SHALL BE REQUESTED BY PHONING 678-518-8277.

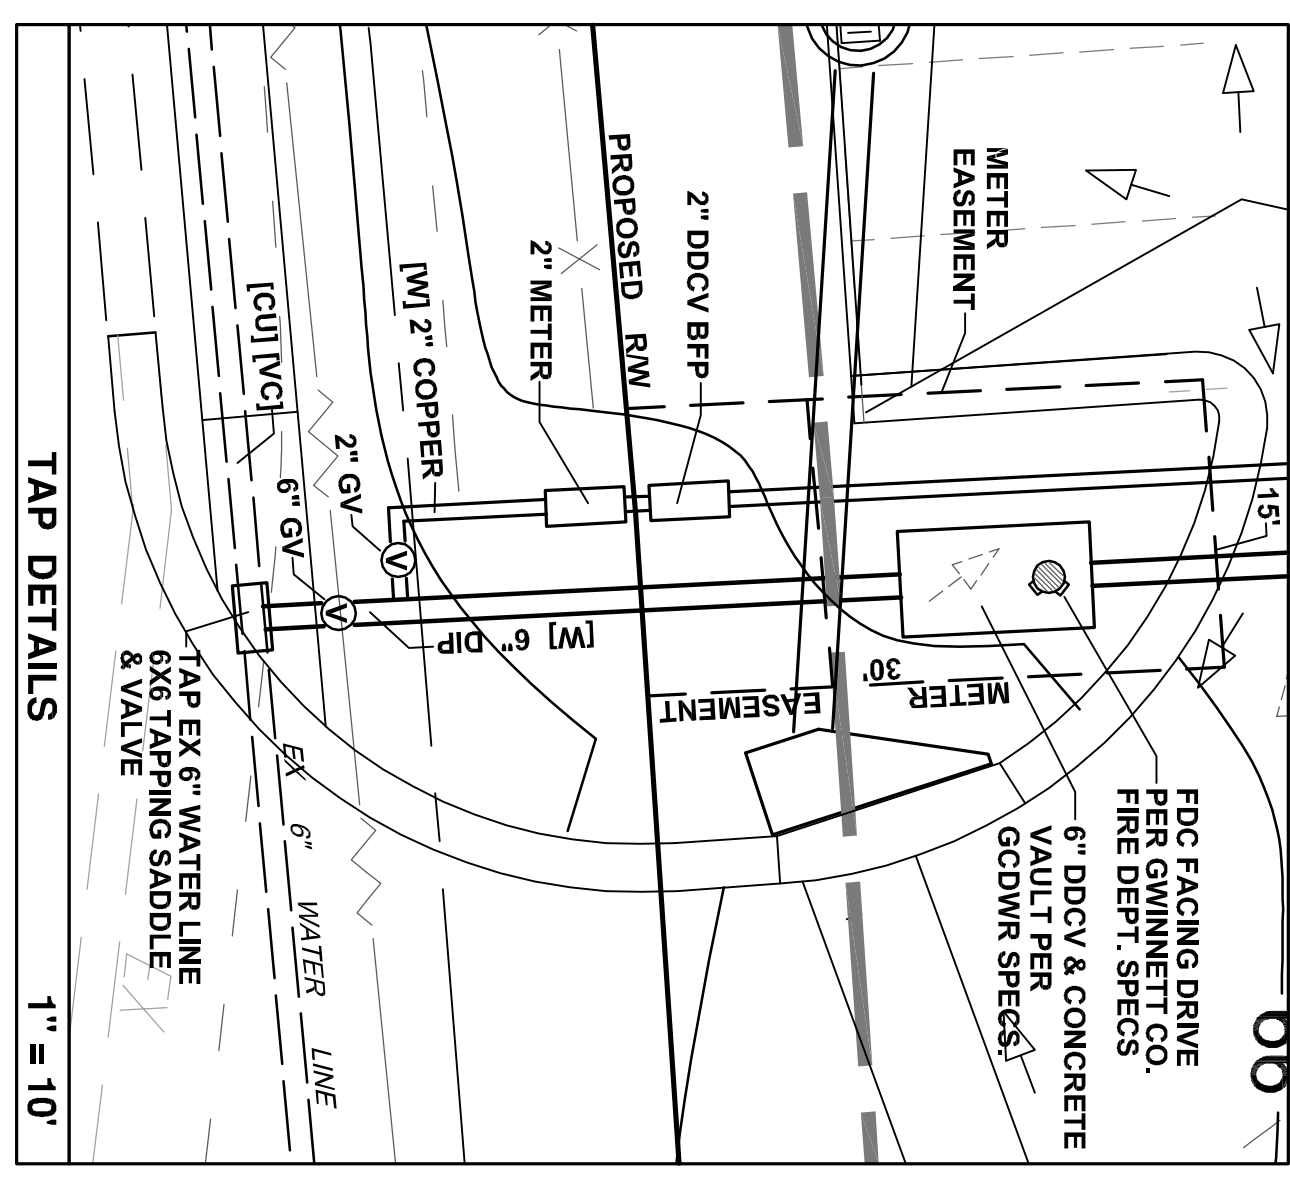

C5 UTILITY PLAN	A NEW FELLOWSHIP BUILDING Greater Atlanta Vedic Temple 492 HARMONY GROVE ROAD LILBURN, GA 30247 LL 115 - 6TH DISTRICT PARCEL 019A GWINNETT COUNTY, GEORGIA	OWNER - DEVELOPER Greater Atlanta Vedic Temple Society 2189 SPENCERS WAY STONE MOUNTAIN, GA 30087 PHONE: 678-662-6895	PWH ENGINEERING CIVIL ENGINEERING SITE DEVELOPMENT 3583 SOUTH COBB DRIVE • SMYRNA, GA 30080 • PH: 770-433-8190 • FAX: 770-433-8190	GSDIC LEVEL II - 0000088888 COPYRIGHT: PAH ENGINEERING, INC. THIS DRAWING AND DESIGN SHALL BE REPRODUCED OR TRANSMITTED IN ANY FORM OR BY ANY MEANS WITHOUT WRITTEN PERMISSION FROM THE ENGINEER.	<table border="1"> <thead> <tr> <th>DATE</th> <th>REVISIONS</th> </tr> </thead> <tbody> <tr> <td>03-01-10</td> <td>REVISED PER COUNTY COMMENTS</td> </tr> <tr> <td>05-28-10</td> <td>REVISED PER COUNTY COMMENTS</td> </tr> <tr> <td>07-01-10</td> <td>REVISE DECEL LANE PER COUNTY COMMENTS</td> </tr> <tr> <td>03-10-11</td> <td>REVISED PER COUNTY COMMENTS</td> </tr> <tr> <td>04-18-11</td> <td>REVISED PER COUNTY COMMENTS ADD MODIFICATION NOTE</td> </tr> </tbody> </table>	DATE	REVISIONS	03-01-10	REVISED PER COUNTY COMMENTS	05-28-10	REVISED PER COUNTY COMMENTS	07-01-10	REVISE DECEL LANE PER COUNTY COMMENTS	03-10-11	REVISED PER COUNTY COMMENTS	04-18-11	REVISED PER COUNTY COMMENTS ADD MODIFICATION NOTE
	DATE	REVISIONS															
03-01-10	REVISED PER COUNTY COMMENTS																
05-28-10	REVISED PER COUNTY COMMENTS																
07-01-10	REVISE DECEL LANE PER COUNTY COMMENTS																
03-10-11	REVISED PER COUNTY COMMENTS																
04-18-11	REVISED PER COUNTY COMMENTS ADD MODIFICATION NOTE																
ISSUE FOR PERMIT: 01-27-09 JOB No. 08180 SCALE: 1"=30' 																	